


N:\Projects\Valleyway\TC01.dwg, 5/2/2011 2:06:58 PM, astaples, 1:1

- NOTE:
1. DISTANCE "X" FOR THIS WORK IS 100 FEET. THIS IS THE SIGN SPACING NEAR THE ROAD CLOSED BARRIERS.
 2. ALL SIGNS ARE BLACK ON ORANGE UNLESS DESIGNATED OTHERWISE.
 3. ALL SIGN SPACING MAY BE ADJUSTED TO ACCOMMODATE INTERSECTIONS AND DRIVEWAYS.
 4. THIS SIGN SPACING MAY BE REDUCED IN URBAN AREAS TO FIT ROADWAY CONDITIONS.

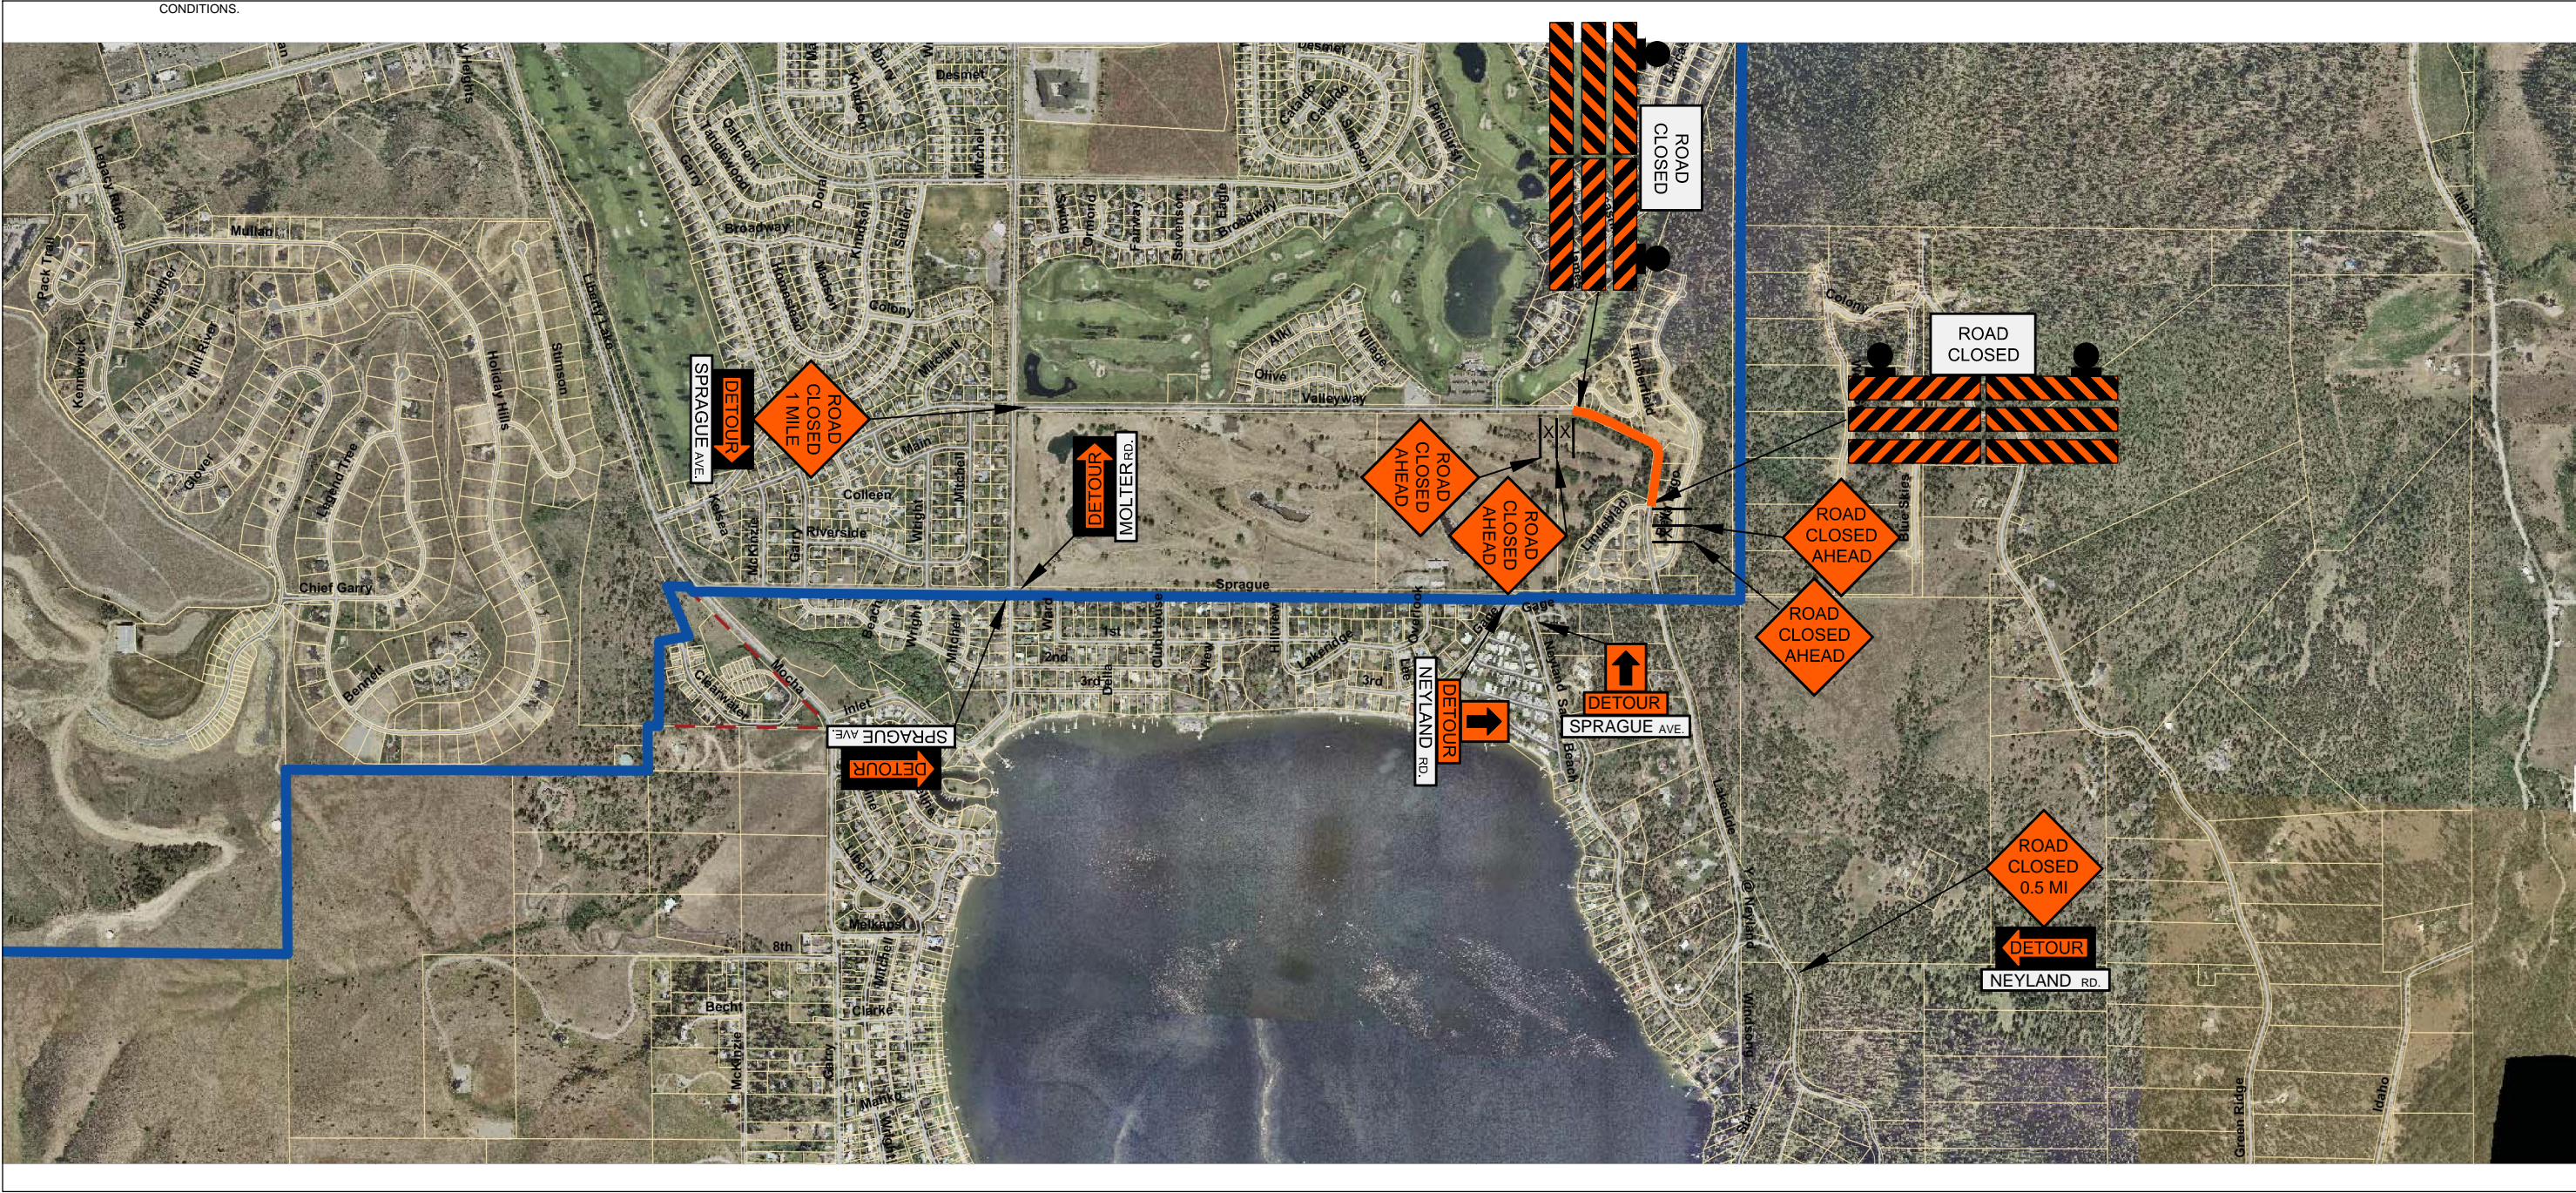

FILE NAME:	TC01			
TIME:	—			
DATE:	012611			
PLOTTED BY:	ADS			
DESIGNED BY:	ADS			
DRAWN BY:	ADS			
CHECKED BY:	ADS			
PROJ. ENGINEER:	ADS			
REGIONAL ADM:	—			
	REVISION	DATE	BY	

FEDERAL AID PROJ. NO.
STPE—EN10(010)
LOCAL PROJ. NO.
—

VALLEYWAY PEDESTRIAN
ACCESS IMPROVEMENT
—
TRAFFIC CONTROL PLAN



22710 E. COUNTRY VISTA DRIVE
LIBERTY LAKE, WA 99019
P 509-755-6700
F 509-755-6713
WWW.LIBERTYLAKewa.GOV

SHEET NO.
TC1